



EXHIBIT C

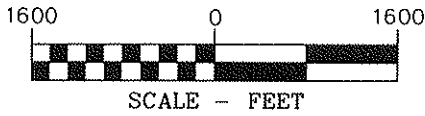

- LEGEND**
- EXISTING SEWER
 - GRAVITY LINE
 - FORCE MAIN
 - - M MASTAD LIFT STATION
 - - F FUTURITY LIFT STATION
 - - W WALDO LIFT STATION
 - RS.I.D. BOUNDARY

GENERAL CHARACTER OF SCOPE OF IMPROVEMENTS FOR RSID 8489
INCLUDING UPSIZING FUNDED BY THE CITY OF MISSOULA
FOR FUTURE EXTENDED SERVICE AREA

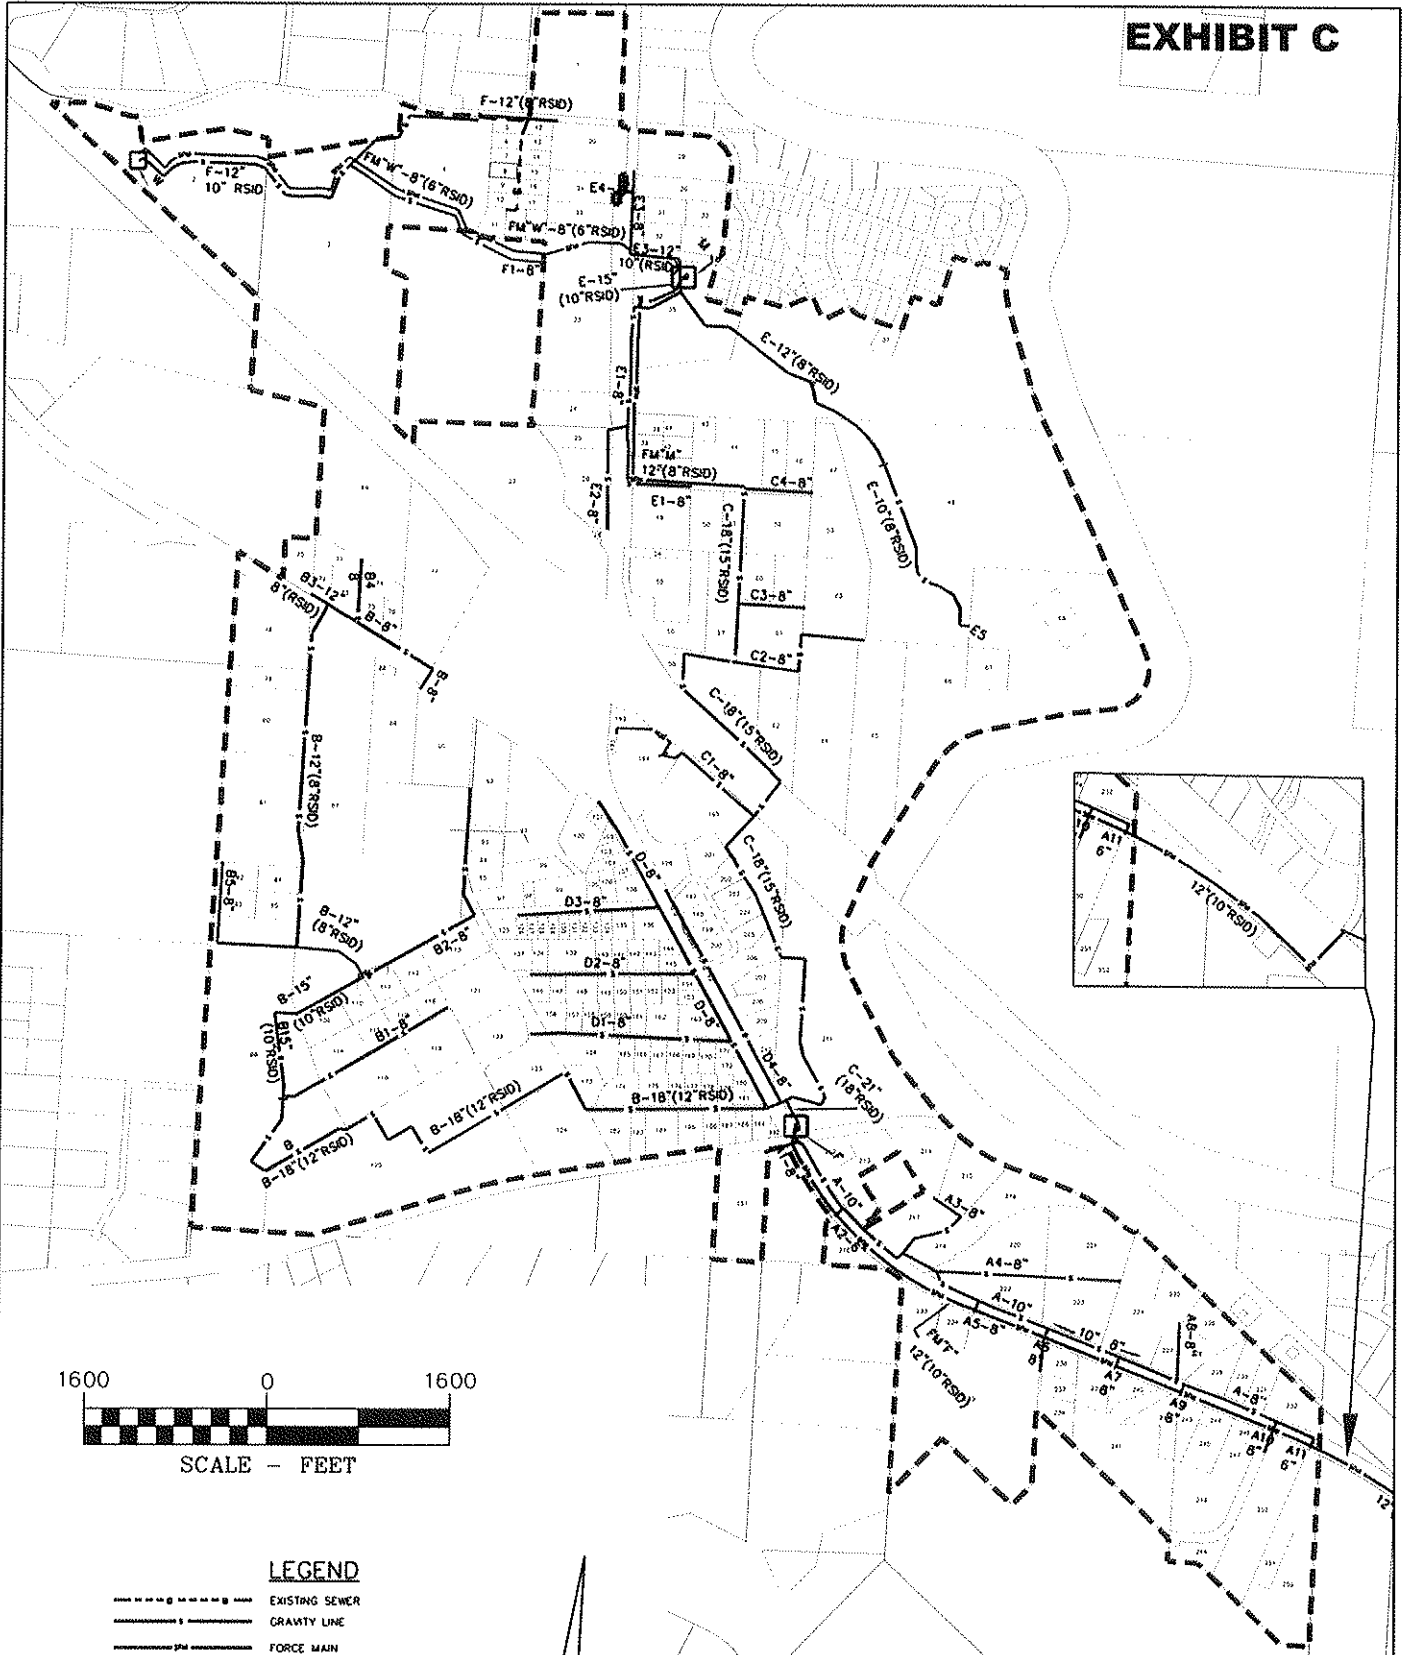

PROJECT: 07-06-10
 FILE No: 07N10E-C-04g
 FILE PATH: R:\Projects\07-06-10\07-06-10\07N10E-C-04g
 LAYOUT: EXH C
 SURVEYED: ...
 DESIGN: TPM
 DRAWN: EDH/CEG
 APPROVE: TPM
 DATE: DECEMBER 2007
 SHEET: 1 OF 1 SHEETS